
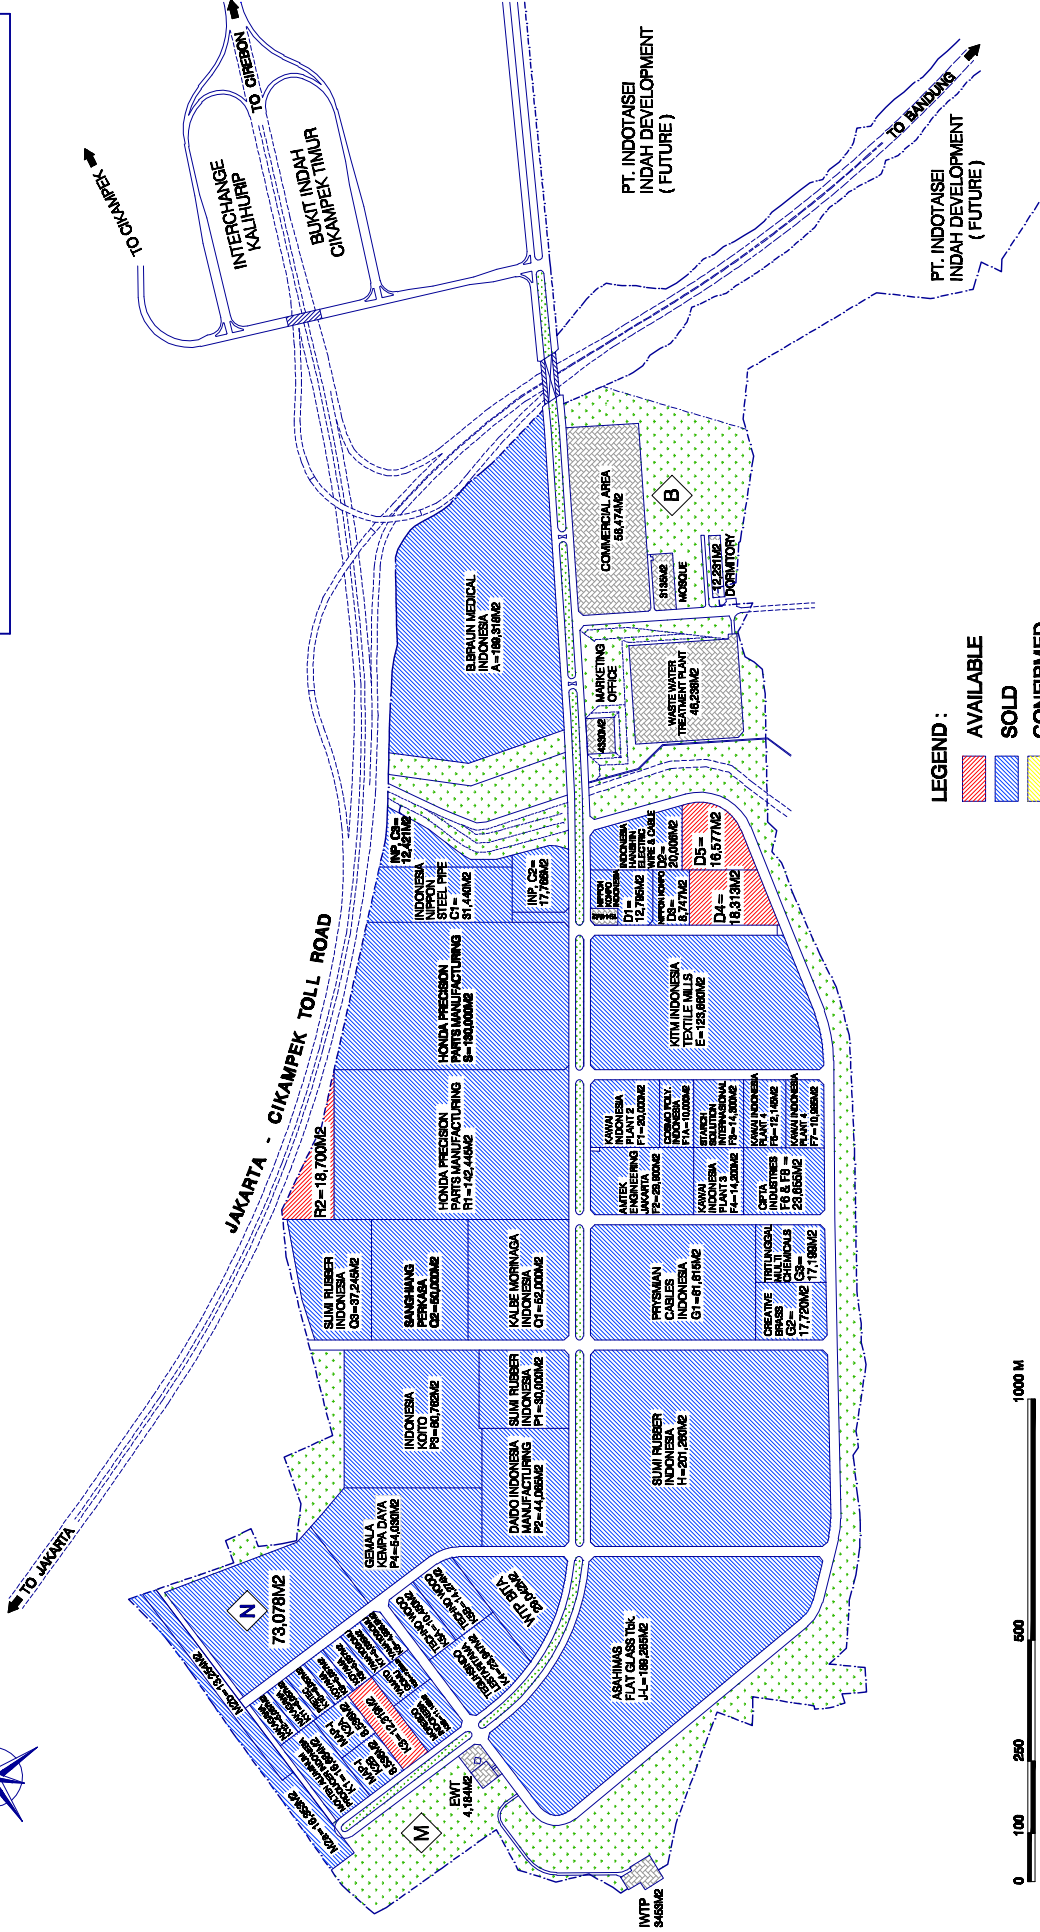


As of January 2012

PT. INDOTASEI INDAH DEVELOPMENT
 KAWASAN INDUSTRI INDOTASEI, KOTA BUKIT INDAH, SEKTOR IA, BLOCK - B,
 CIKAMPEK, JAWA BARAT, TELEPHONE : (02-264) 351003-5, FAX: (02-264) 351028

SITE PLAN 300 Ha. (Phase-I)

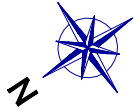

PT. INDOTASEI INDAH DEVELOPMENT

0 100 200 400 600 800 1000 M
 SCALE 1 : 16000

©2012-2013 PT. INDOTASEI INDAH DEVELOPMENT. ALL RIGHTS RESERVED. 100% INDIAN OWNERSHIP. 100% INDIAN INVESTMENT.